

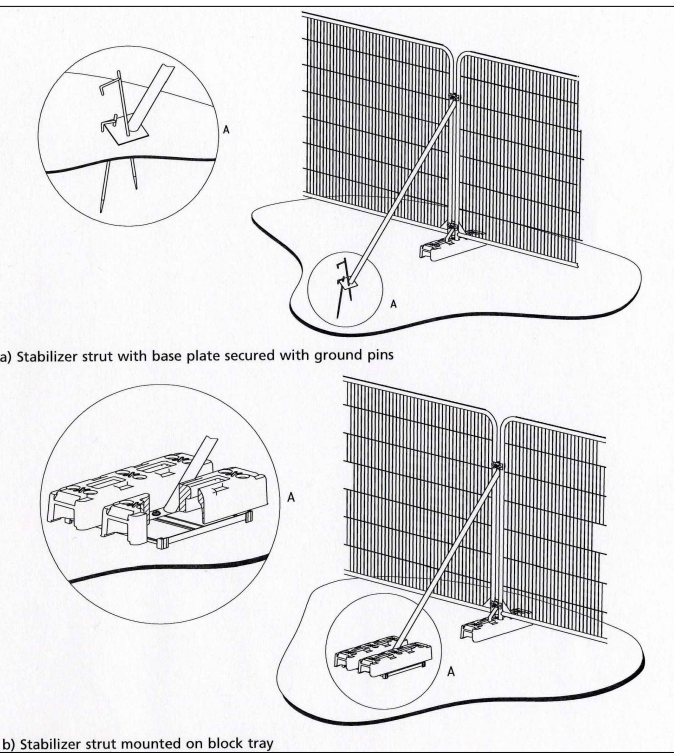


LEGEND

- CLASS A INDIVIDUAL TREE (HIGH QUALITY - RETENTION HIGHLY DESIRABLE)
- CLASS B INDIVIDUAL TREE (MODERATE QUALITY - RETENTION DESIRABLE)
- CLASS C INDIVIDUAL TREE (LOW QUALITY - RETENTION OPTIONAL)
- CLASS U INDIVIDUAL TREE (RECOMMEND REMOVAL)
- TREE GROUP (COLOUR REPRESENTING GROUP CLASSIFICATION)
- CALCULATED ROOT PROTECTION AREA
- TREES PROPOSED FOR REMOVAL
- PORTION OF TREE GROUP PROPOSED FOR REMOVAL
- TEMPORARY GROUND PROTECTION MEASURES TO ARBORIST APPROVAL (SPECIALIST GROUND PROTECTION MATS OR 'CELLWEB' BACKFILLED WITH CRUSHED STONE)
- POSITION OF TEMPORARY PROTECTIVE BARRIERS TO EXCLUDE ALL CONSTRUCTION ACTIVITIES, (MACHINES & MATERIAL) TO BE INSTALLED PRIOR TO COMMENCEMENT OF WORKS IN ACCORDANCE WITH BS 5837:2012 AS ILLUSTRATED BELOW.

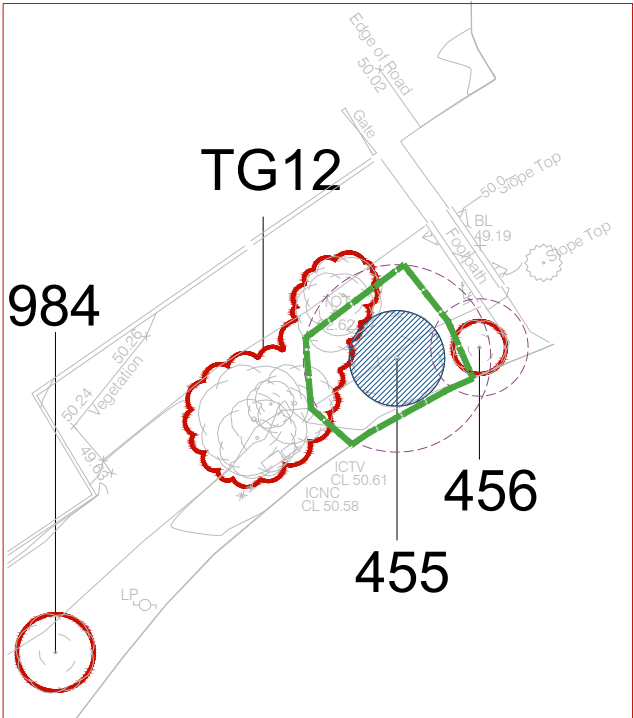

NOTE:
THIS DRAWING IS PRODUCED IN COLOUR, MONOCHROME VERSIONS SHALL NOT BE RELIED UPON.

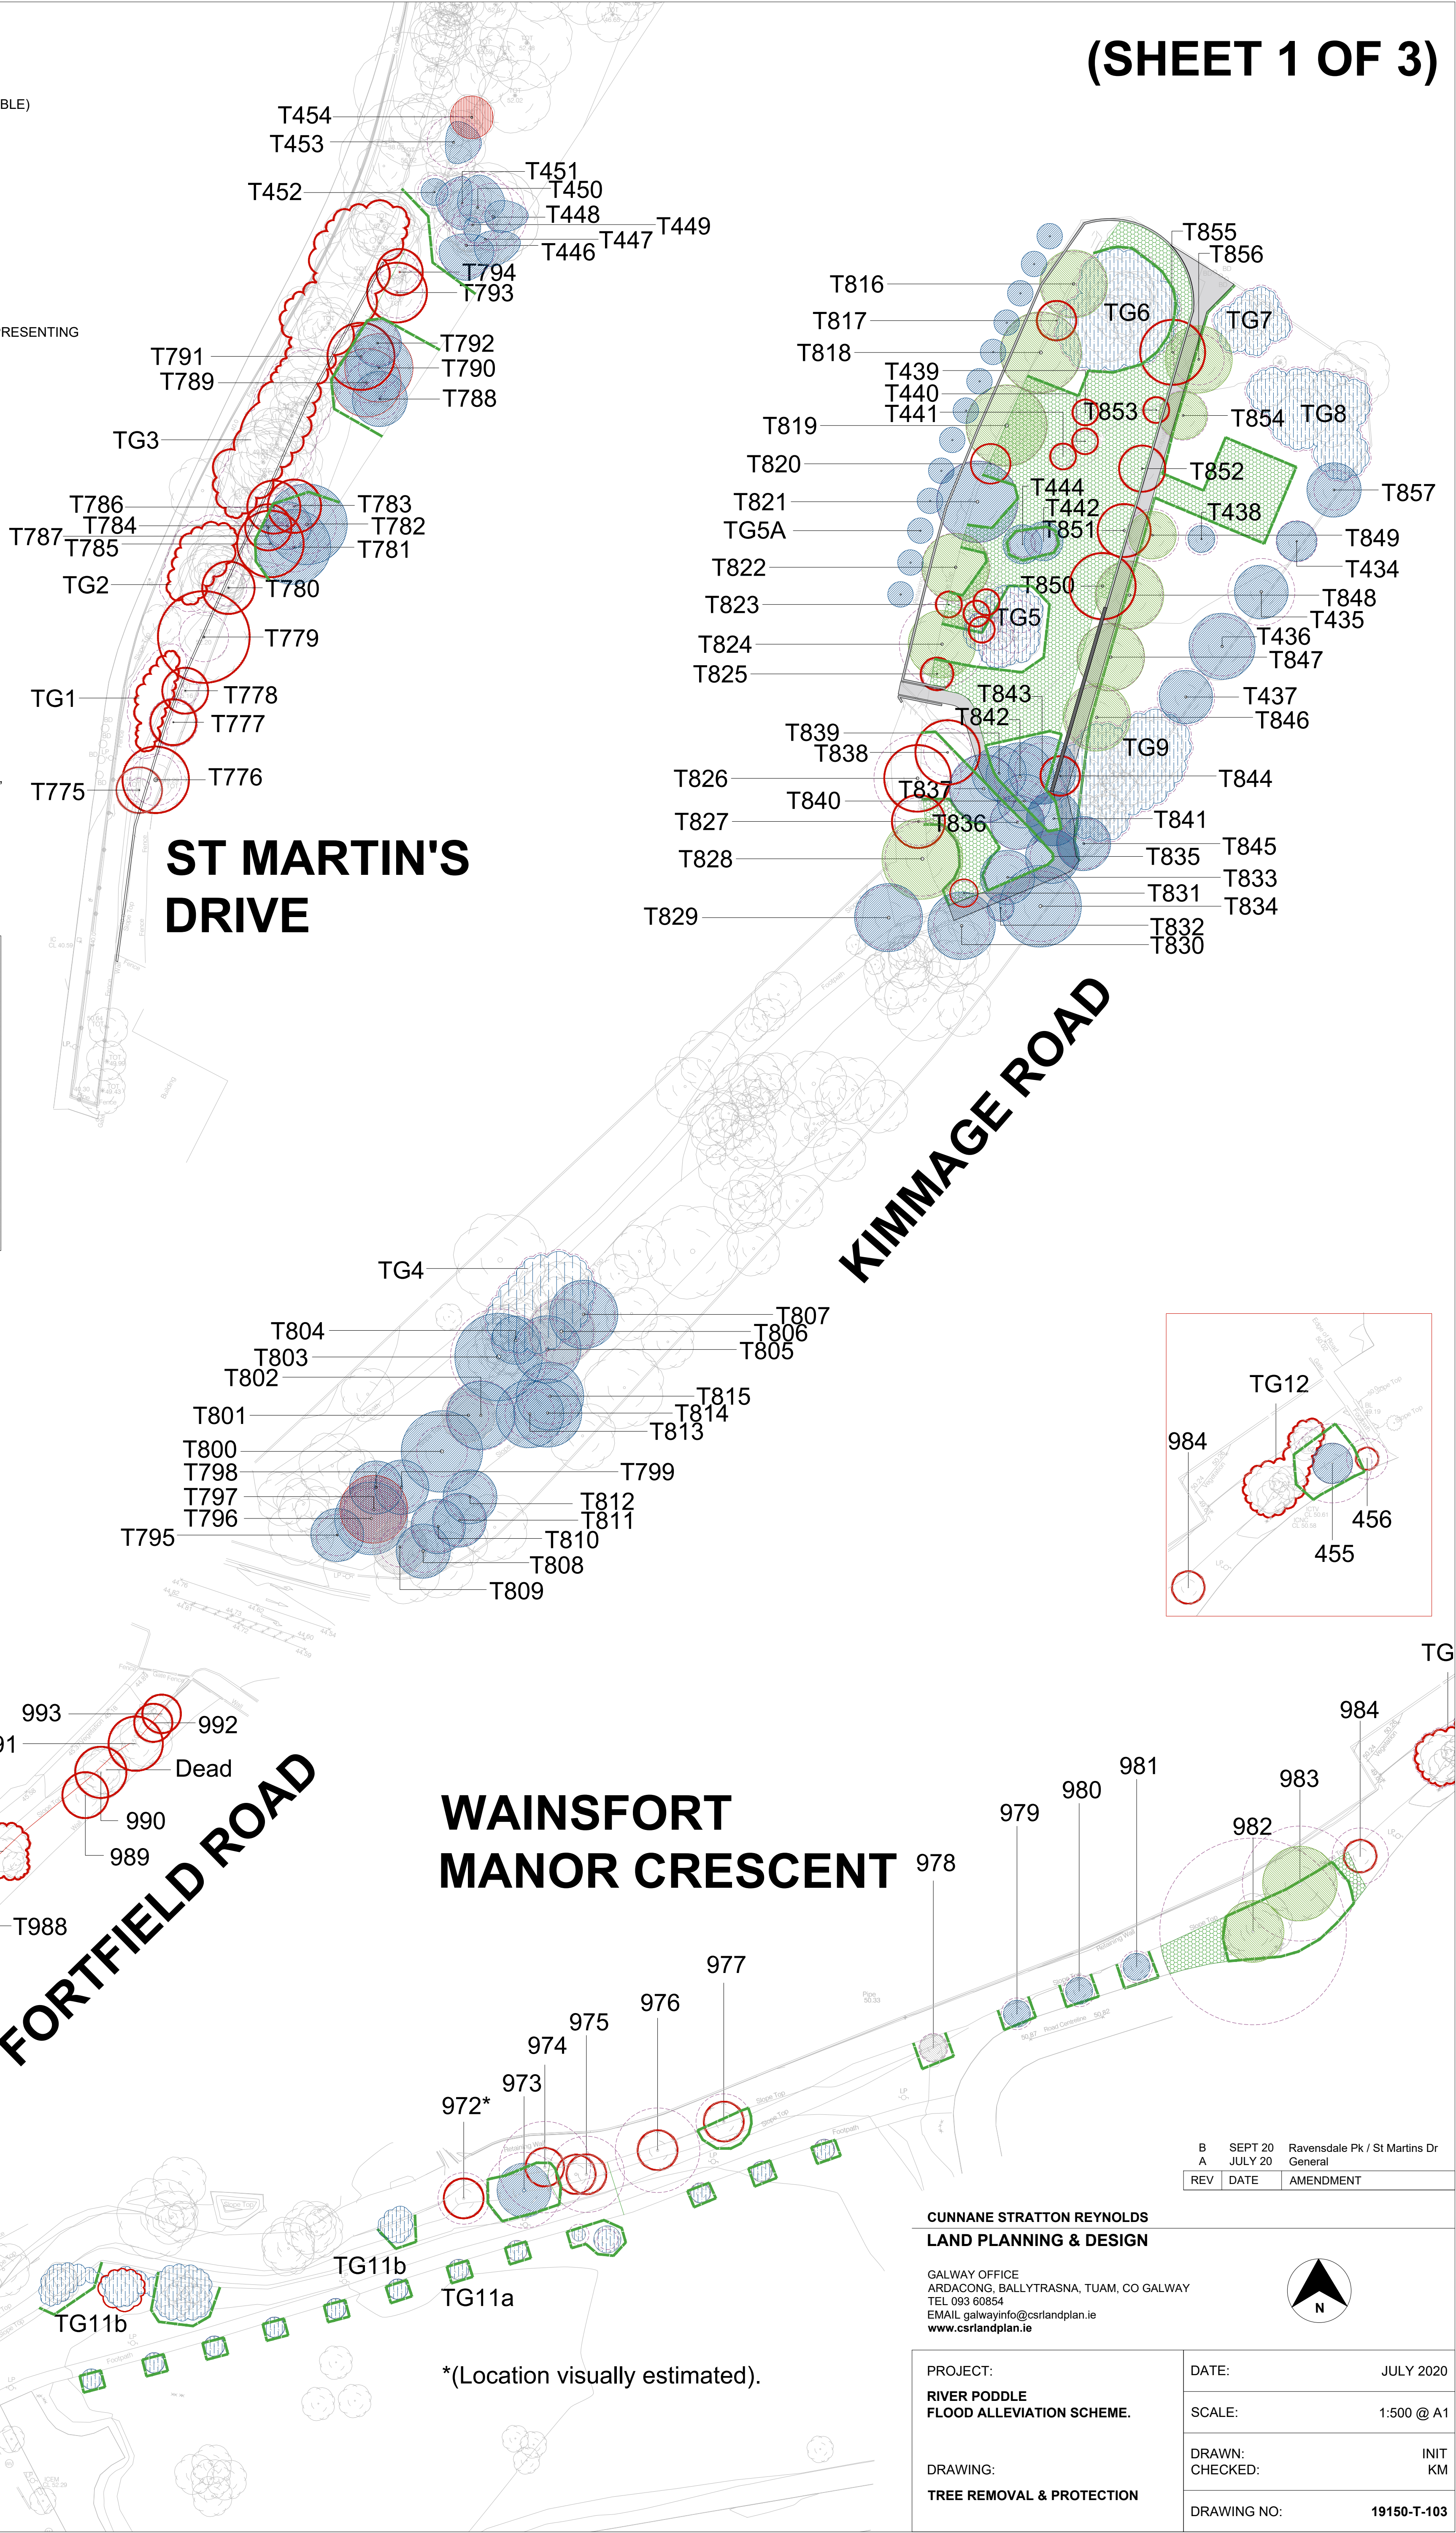


WAINSFORT MANOR CRESCENT

B	SEPT 20	Ravensdale Pk / St Martins Dr
A	JULY 20	General
REV	DATE	AMENDMENT

CUNNANE STRATTON REYNOLDS
LAND PLANNING & DESIGN

GALWAY OFFICE
ARDAONG, BALLYTRASNA, TUAM, CO GALWAY
TEL 093 60854
EMAIL galwayinfo@csrlandplan.ie
www.csrlandplan.ie

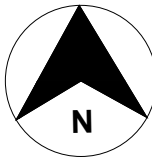

PROJECT: RIVER PODDLE FLOOD ALLEVIATION SCHEME.	DATE: JULY 2020
DRAWING: TREE REMOVAL & PROTECTION	SCALE: 1:500 @ A1
	DRAWN: CHECKED: INIT KM
	DRAWING NO: 19150-T-103

*(Location visually estimated).