


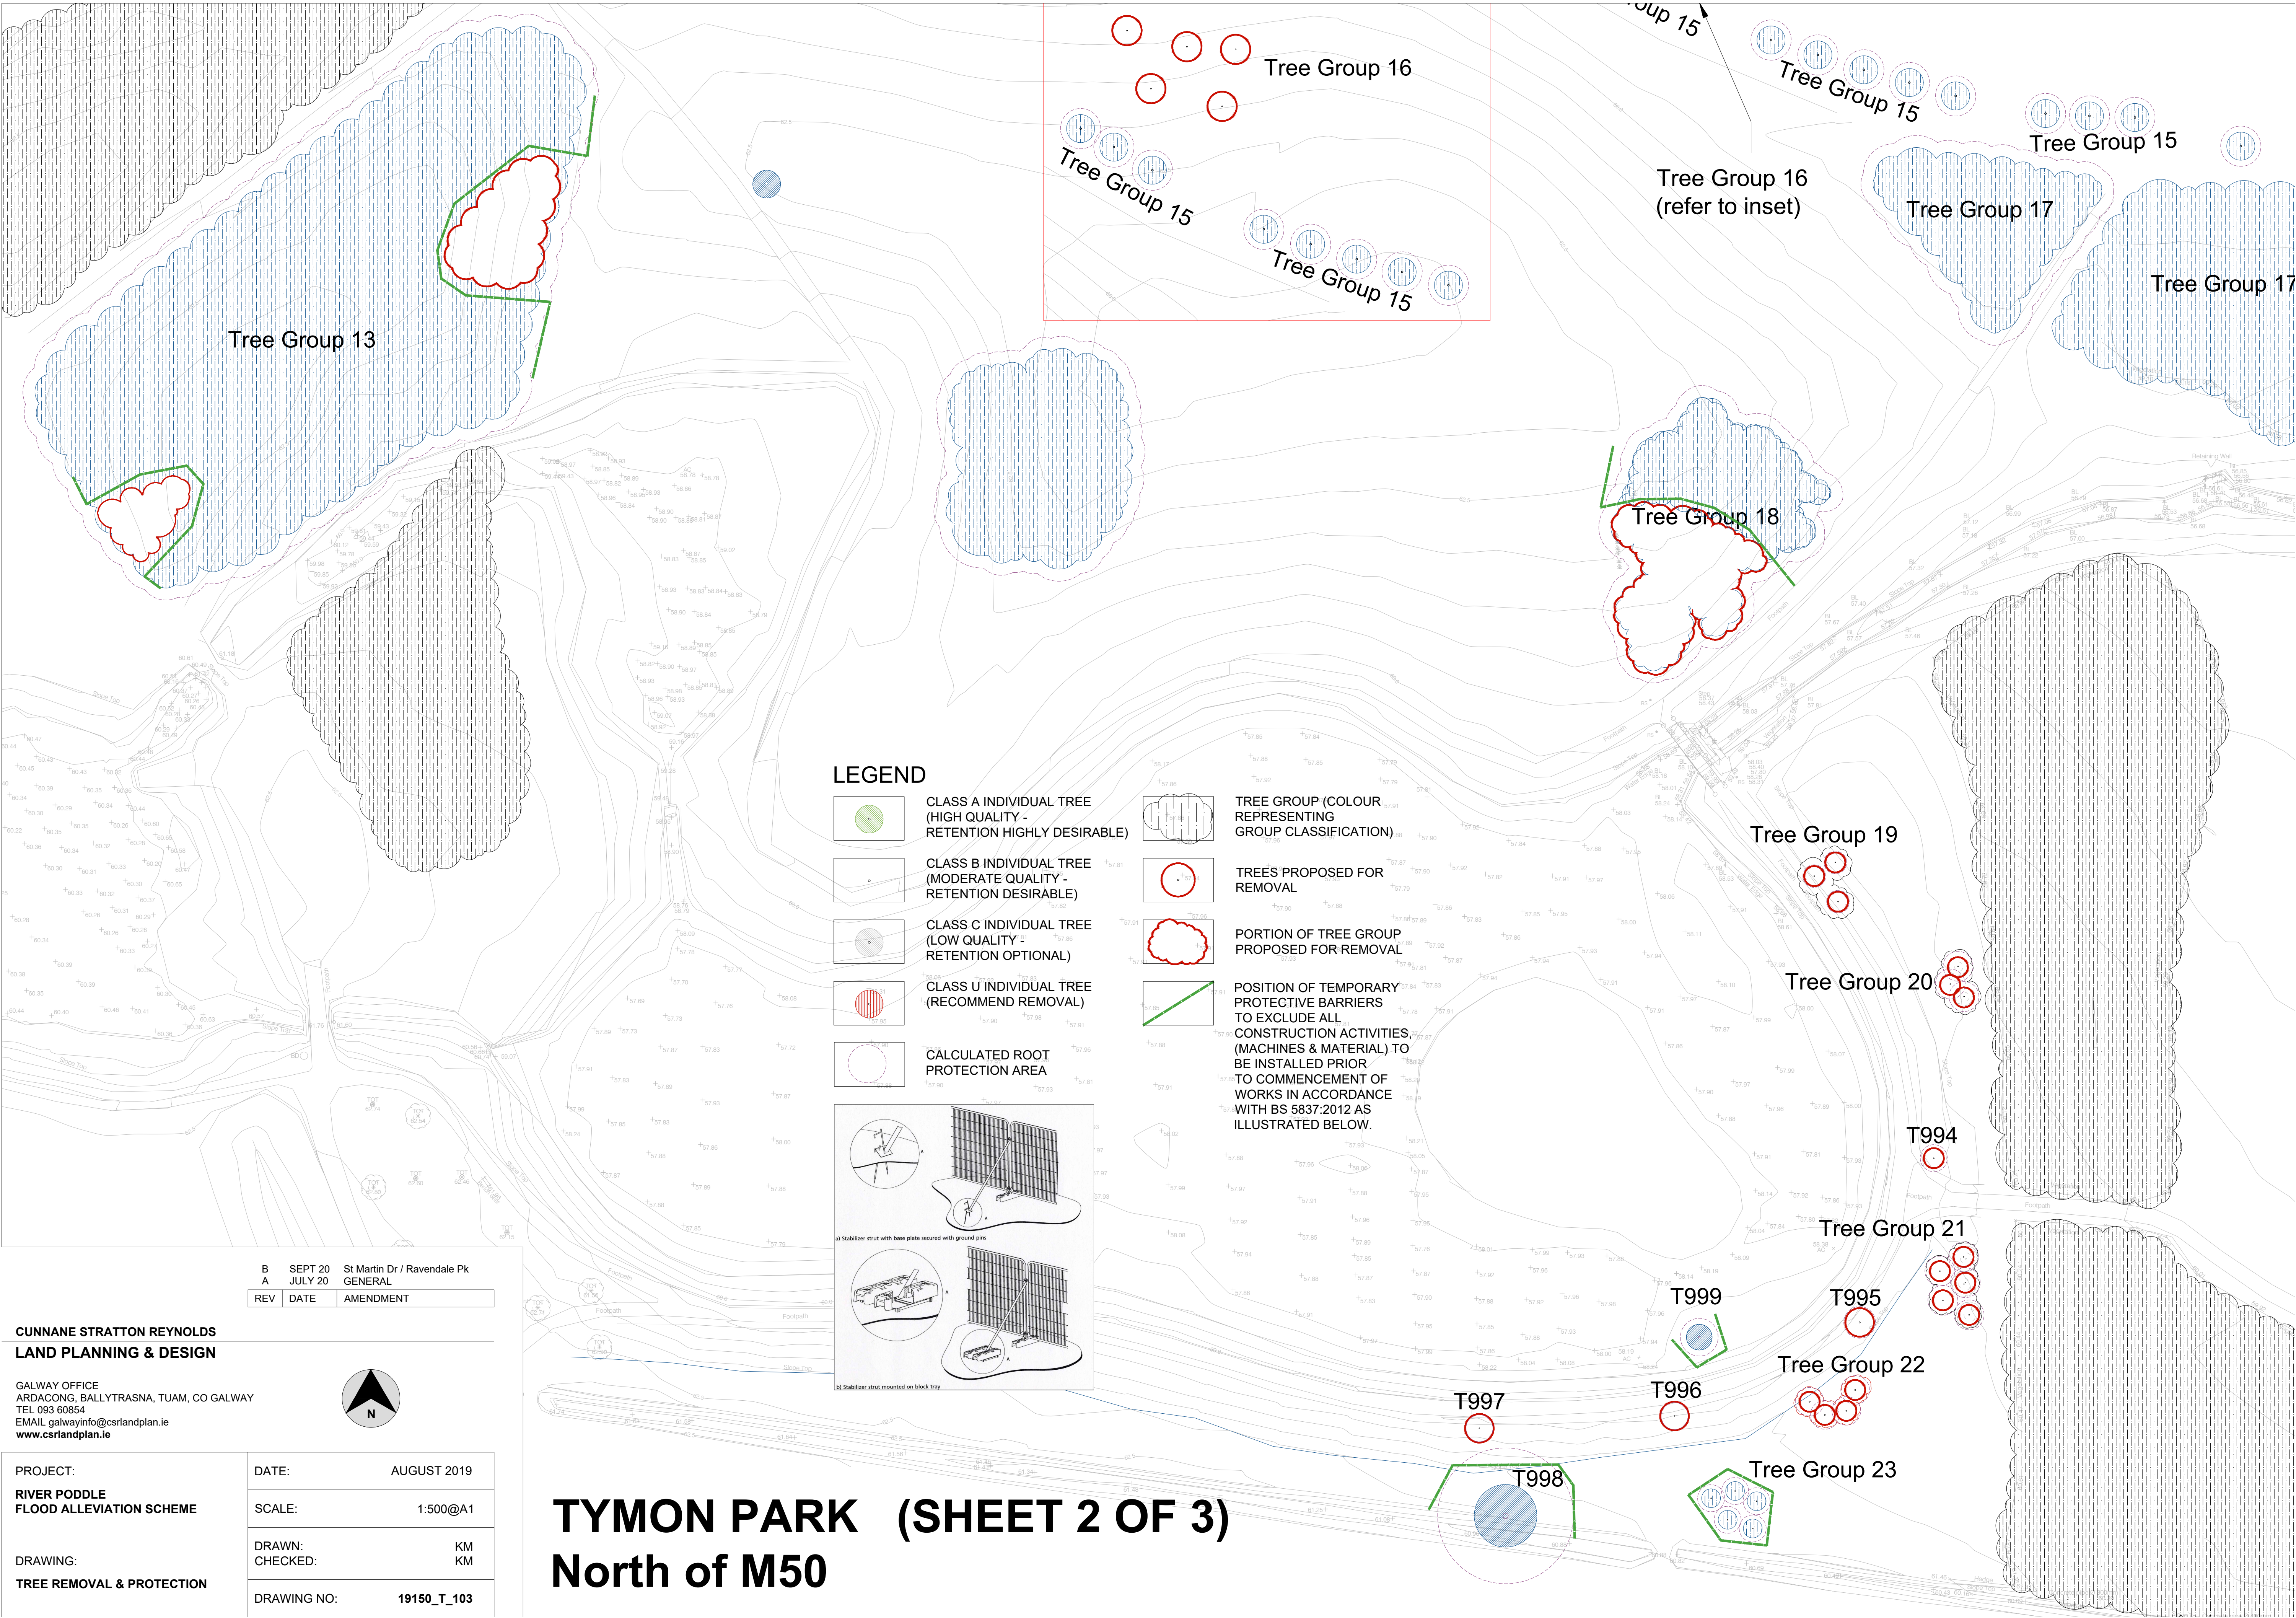


CUNNANE STRATTON REYNOLDS
LAND PLANNING & DESIGN

GALWAY OFFICE
ARDA CONG, BALLYTRASNA, TUAM, CO GALWAY
TEL 093 60854
EMAIL: galwayinfo@csrlandplan.ie
www.csrlandplan.ie

PROJECT:
RIVER PODDLE
FLOOD ALLEVIATION SCHEME

DRAWING:
TREE REMOVAL & PROTECTION

B	SEPT 20	St Martin Dr / Renvale Pk
A	JULY 20	GENERAL
REV	DATE	AMENDMENT

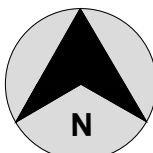

DATE:	AUGUST 2019
SCALE:	1:500@A1
DRAWN:	KM
CHECKED:	KM
DRAWING NO:	19150_T_103

TYMON PARK (SHEET 2 OF 3)

North of M50